
a project by Bree Beal

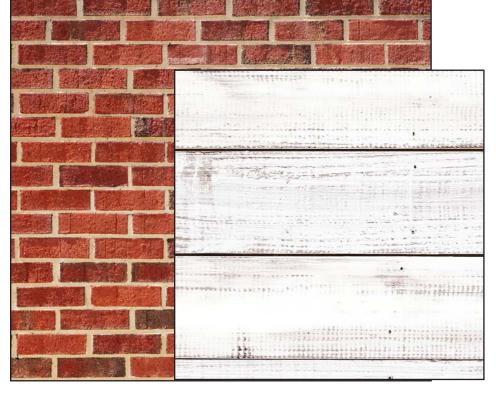


ENTRANCE EXTERIOR ELEVATION (*H.A.B.S.*, 1982)



LARGE SPACES




MAPLE HERRINGBONE

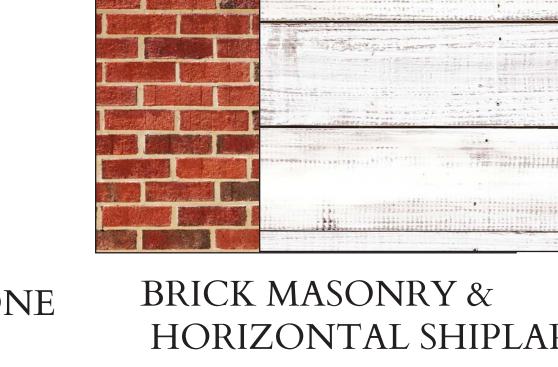




MIDDLE SPACES

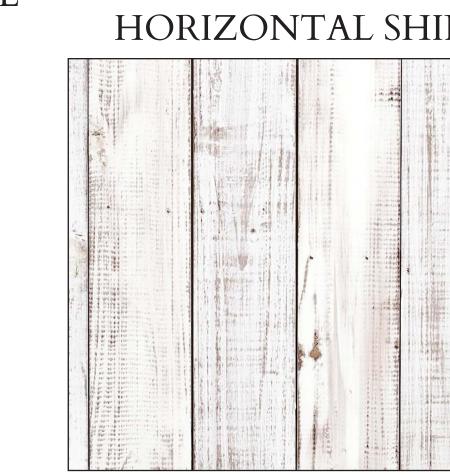



SMALL SPACES

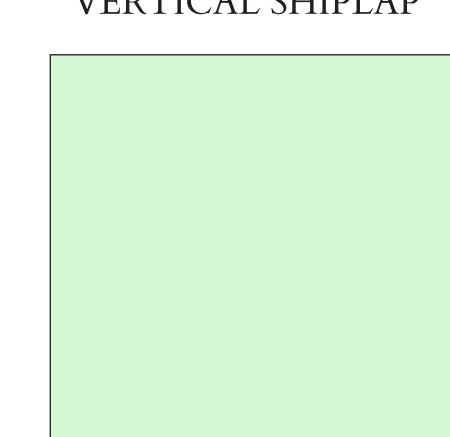


TEXTURED BRASS & TAUPE BROADLOOM

SEA GLASS

SURFACE MATERIALS



VIEW OF RESTAURANT INTERIOR

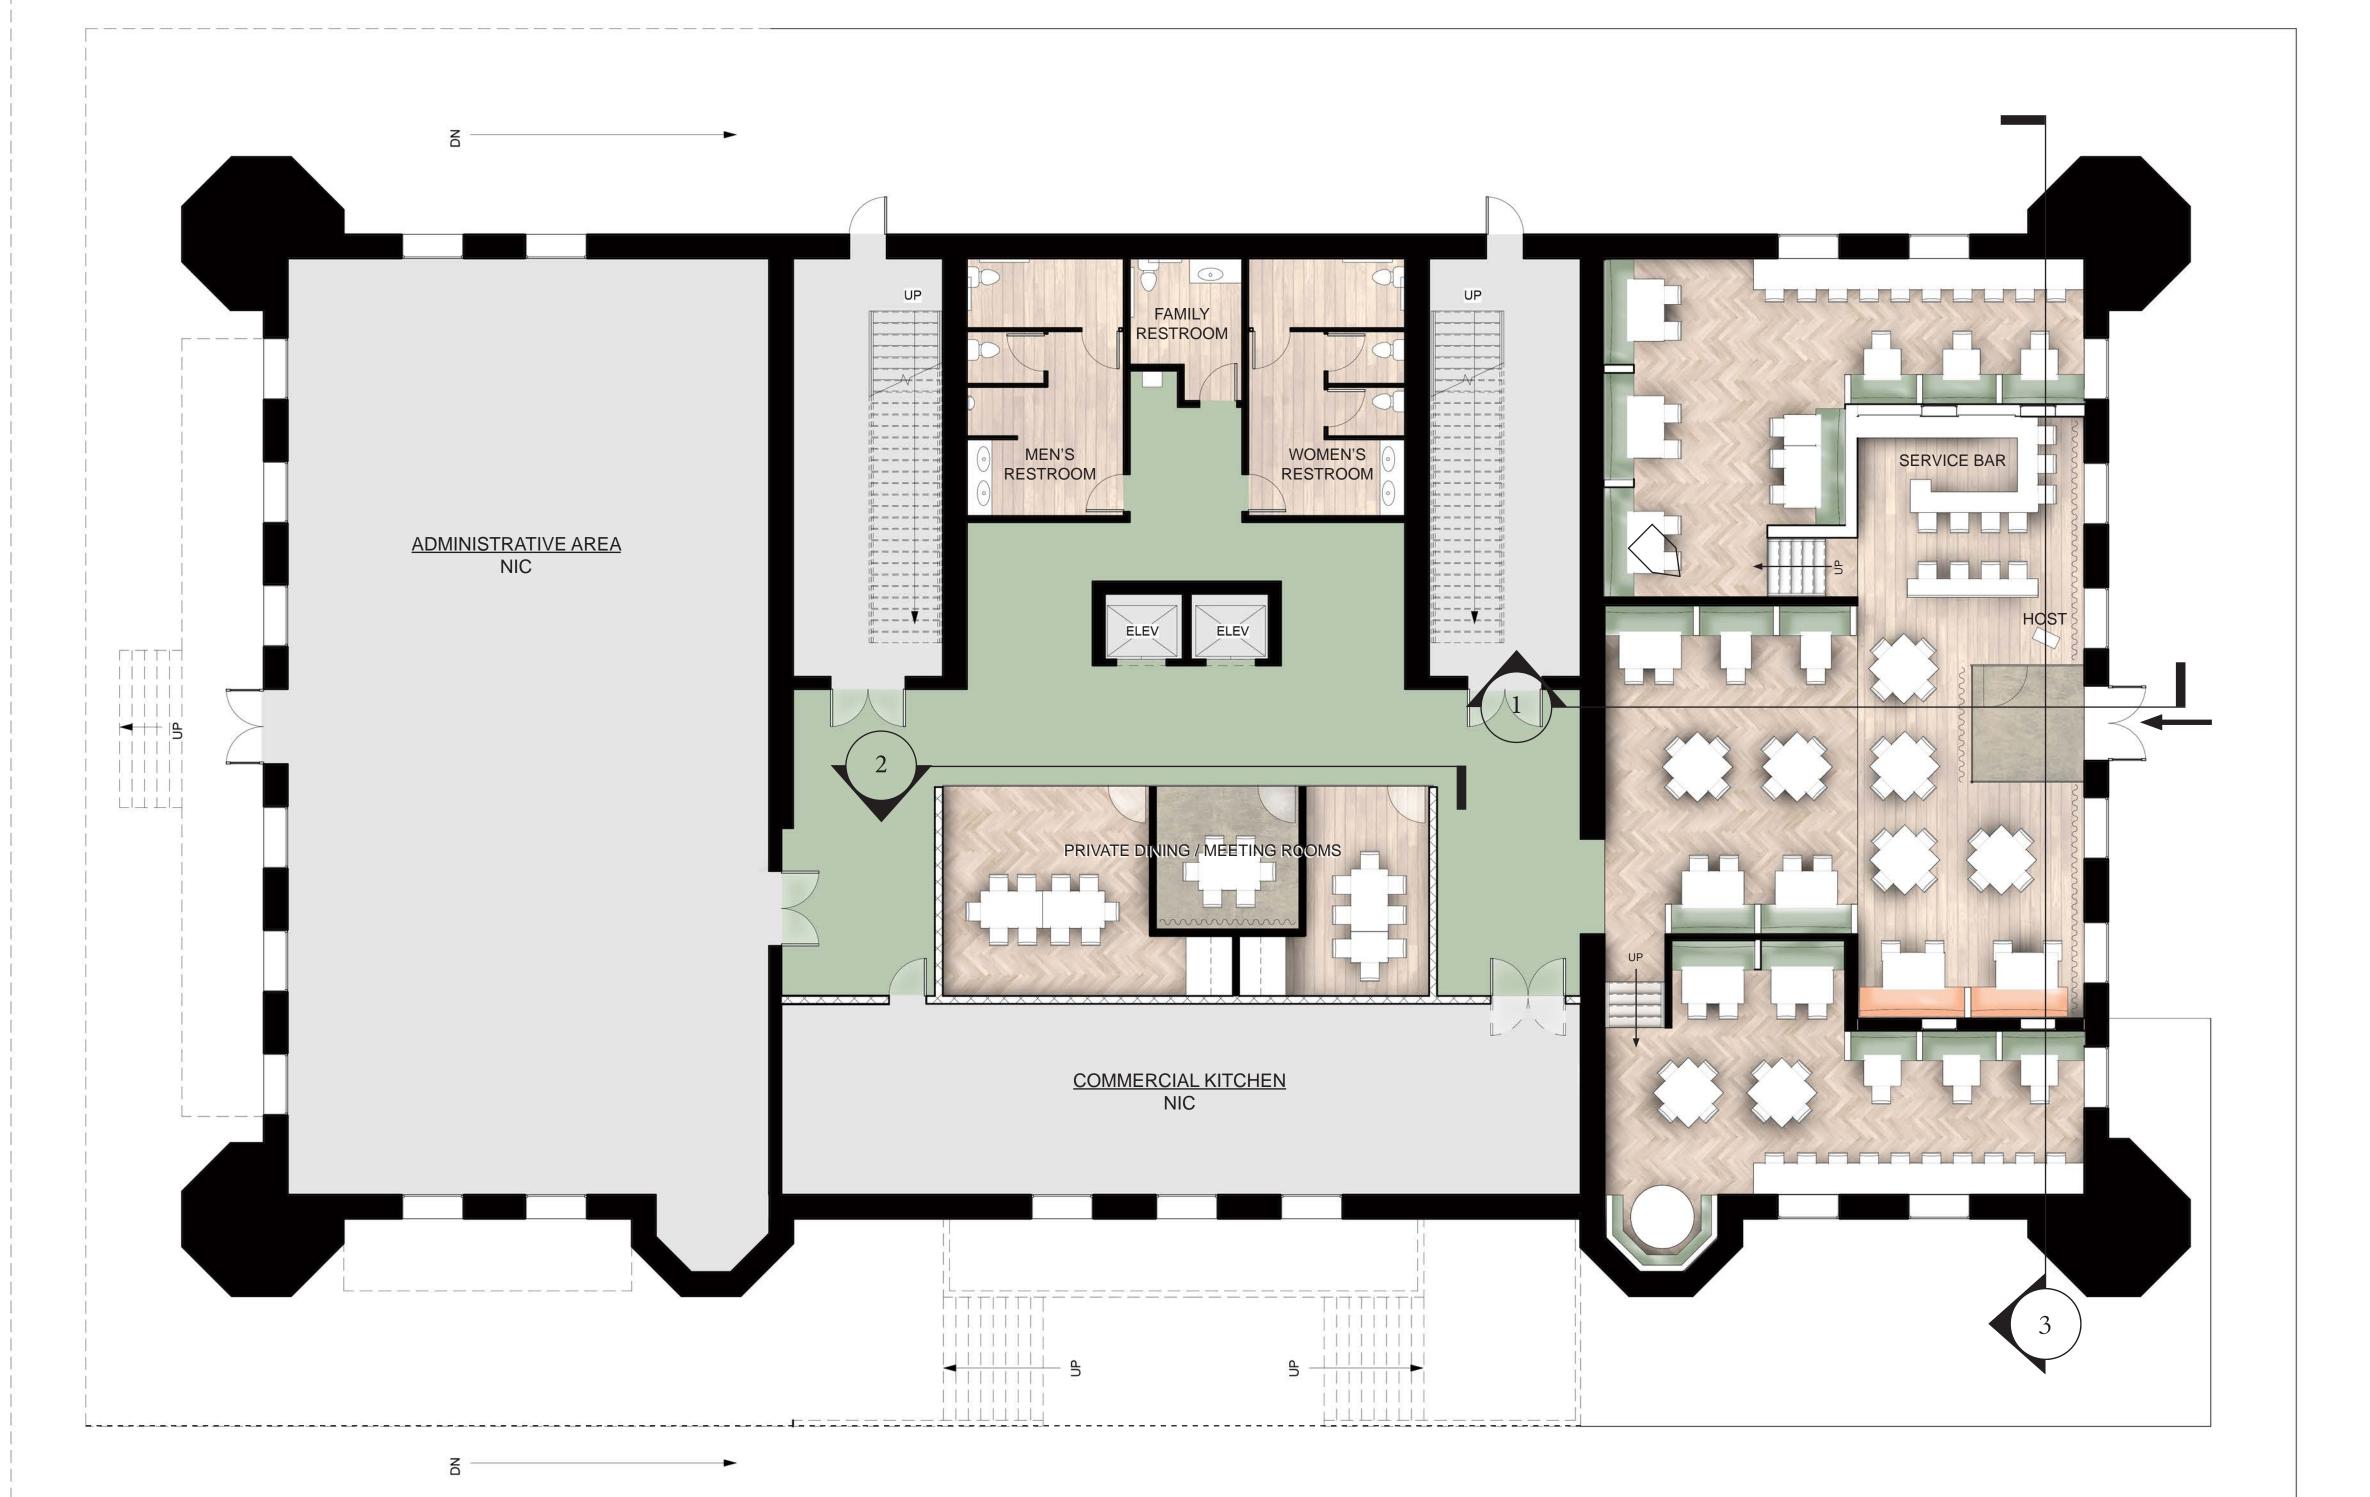


13TH STREET NW

RESTAURANT LEVEL - FLOOR PLAN SCALE: 1/8" = 1'-0"




SHORT SECTION - RESTAURANT BAR

SCALE: 1/2" = 1'-0"

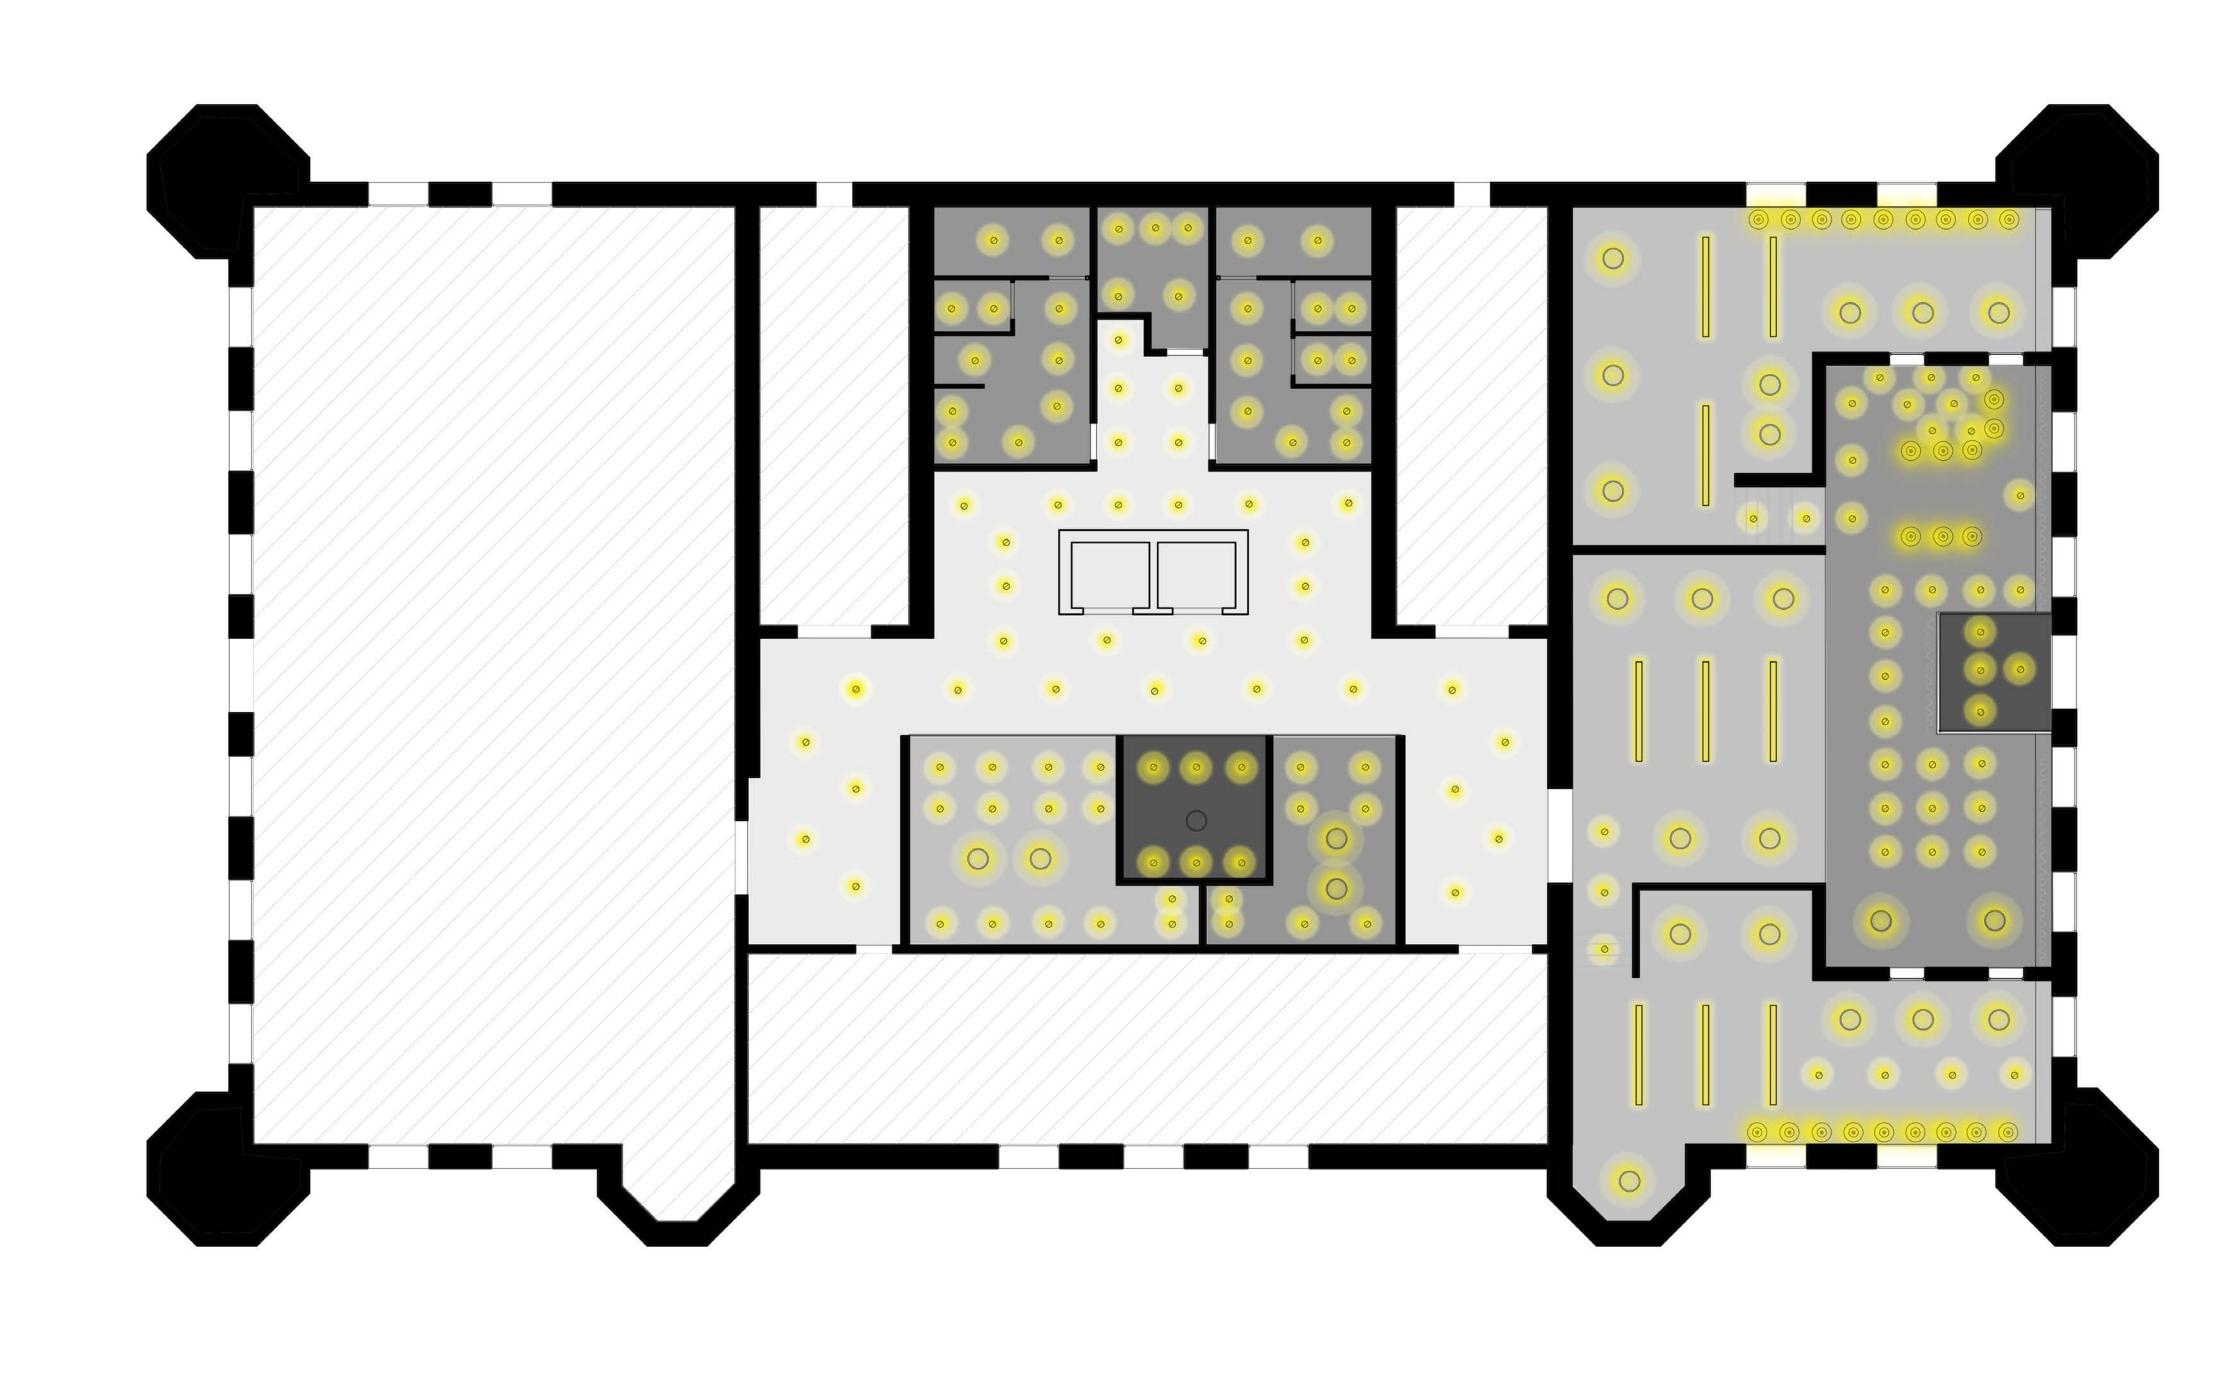


RESTAURANT LEVEL - REFLECTED CEILING PLAN

SCALE: 1/8" = 1'-0"

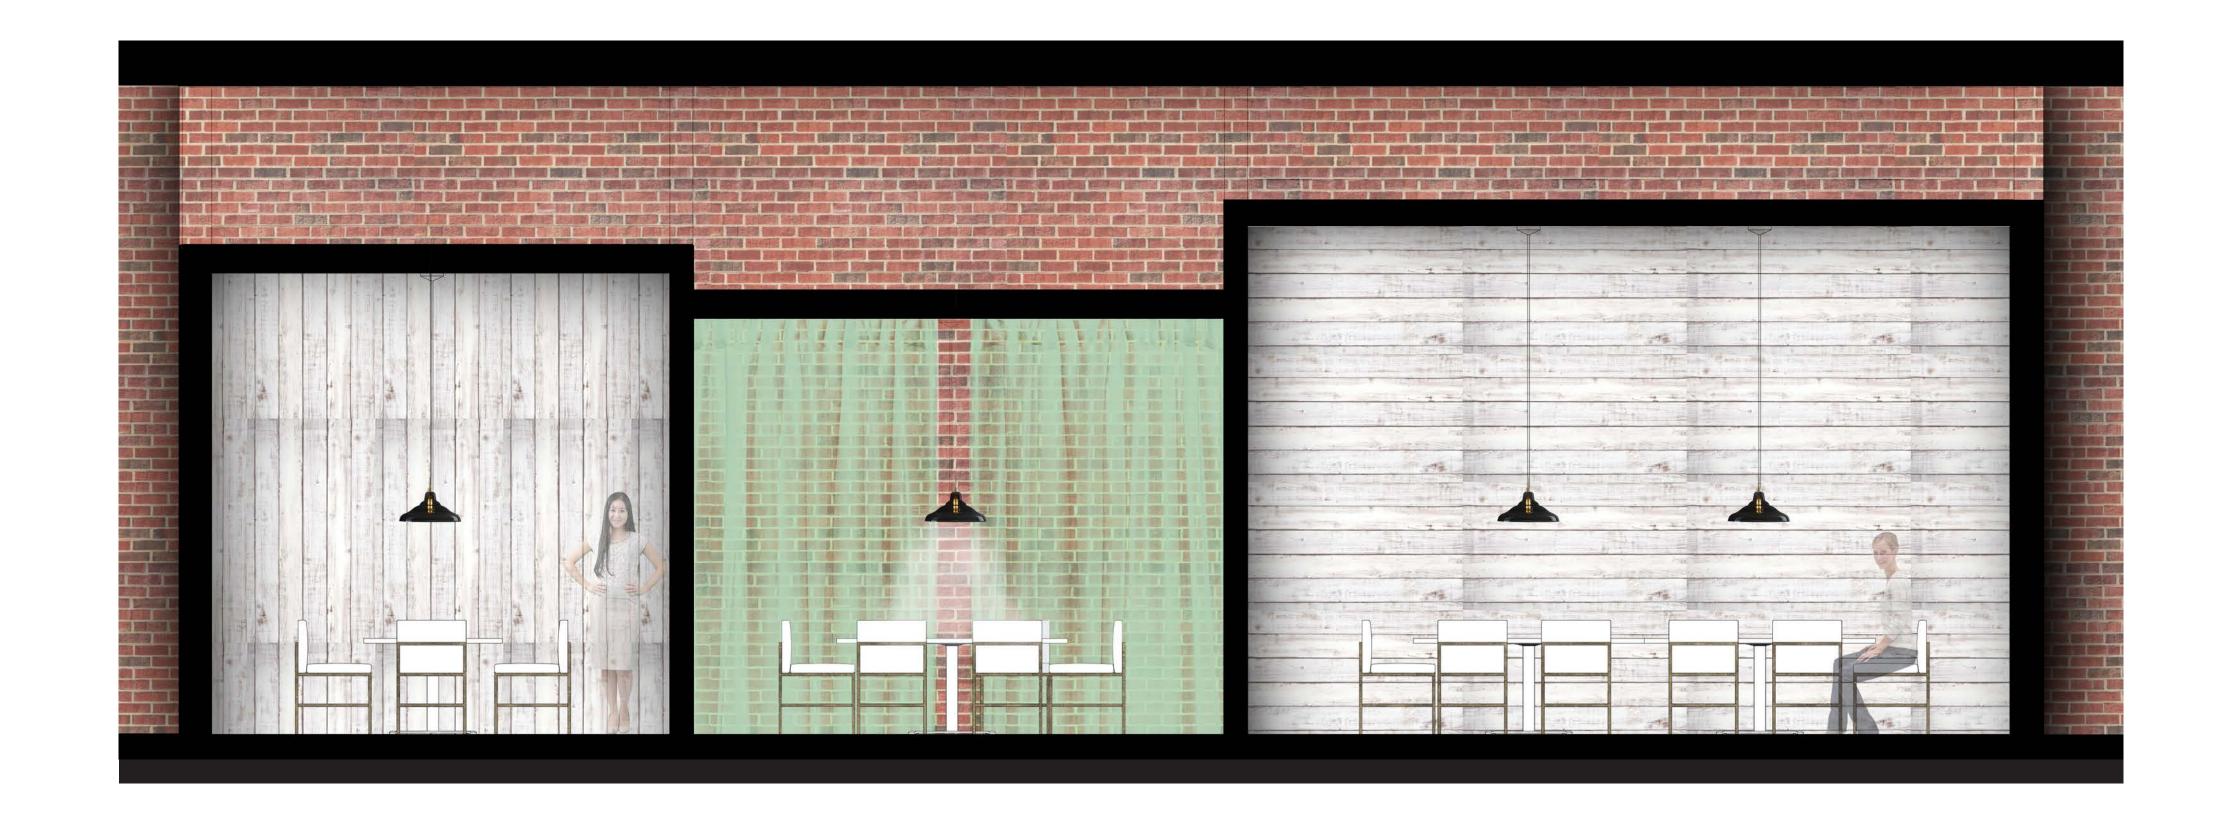

2 SECTION - RESTAURANT PRIVATE DINING / MEETING ROOMS
SCALE: 1/2" = 1'-0"

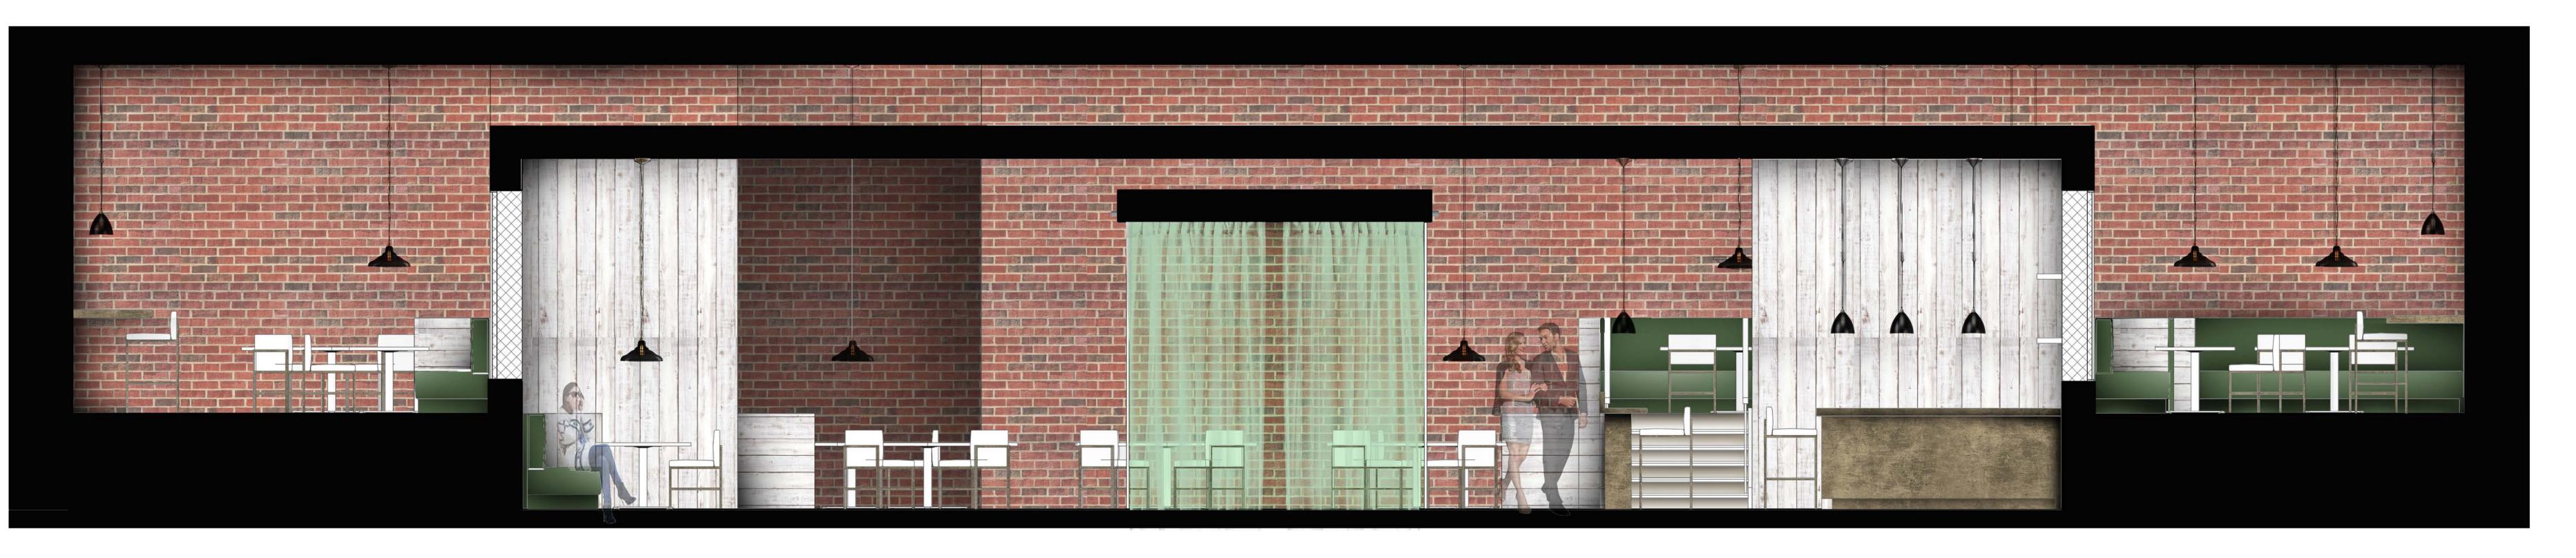

3 LONG SECTION – RESTAURANT SCALE: 1/2" = 1'-0"



RESTAURANT DECORATIVE LIGHTING


a project by Bree Beal




FABRICS & WALL COVERINGS




TEXTURED CHENILLE

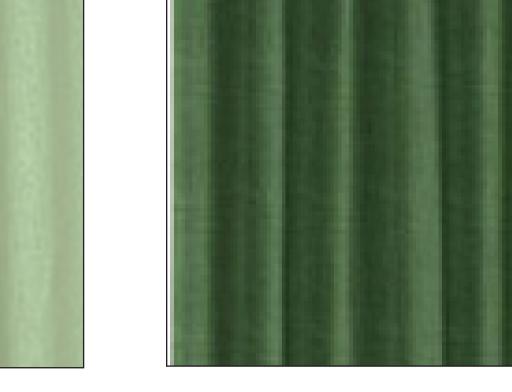


JACQUARD VELVET (CACTUS)

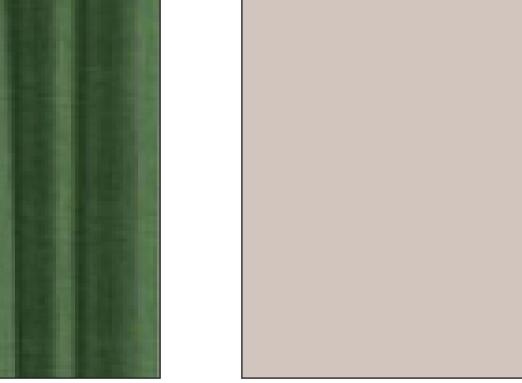

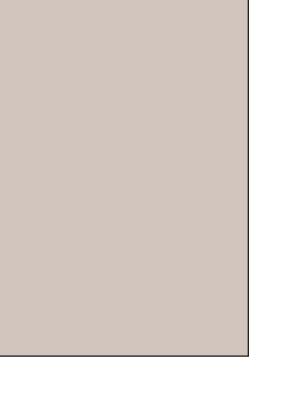



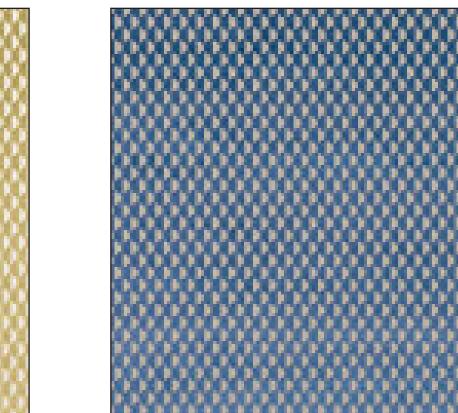


JACQUARD VELVET (INDIGO)

RESTAURANT AND DINING


LOBBY AND GUEST ROOMS



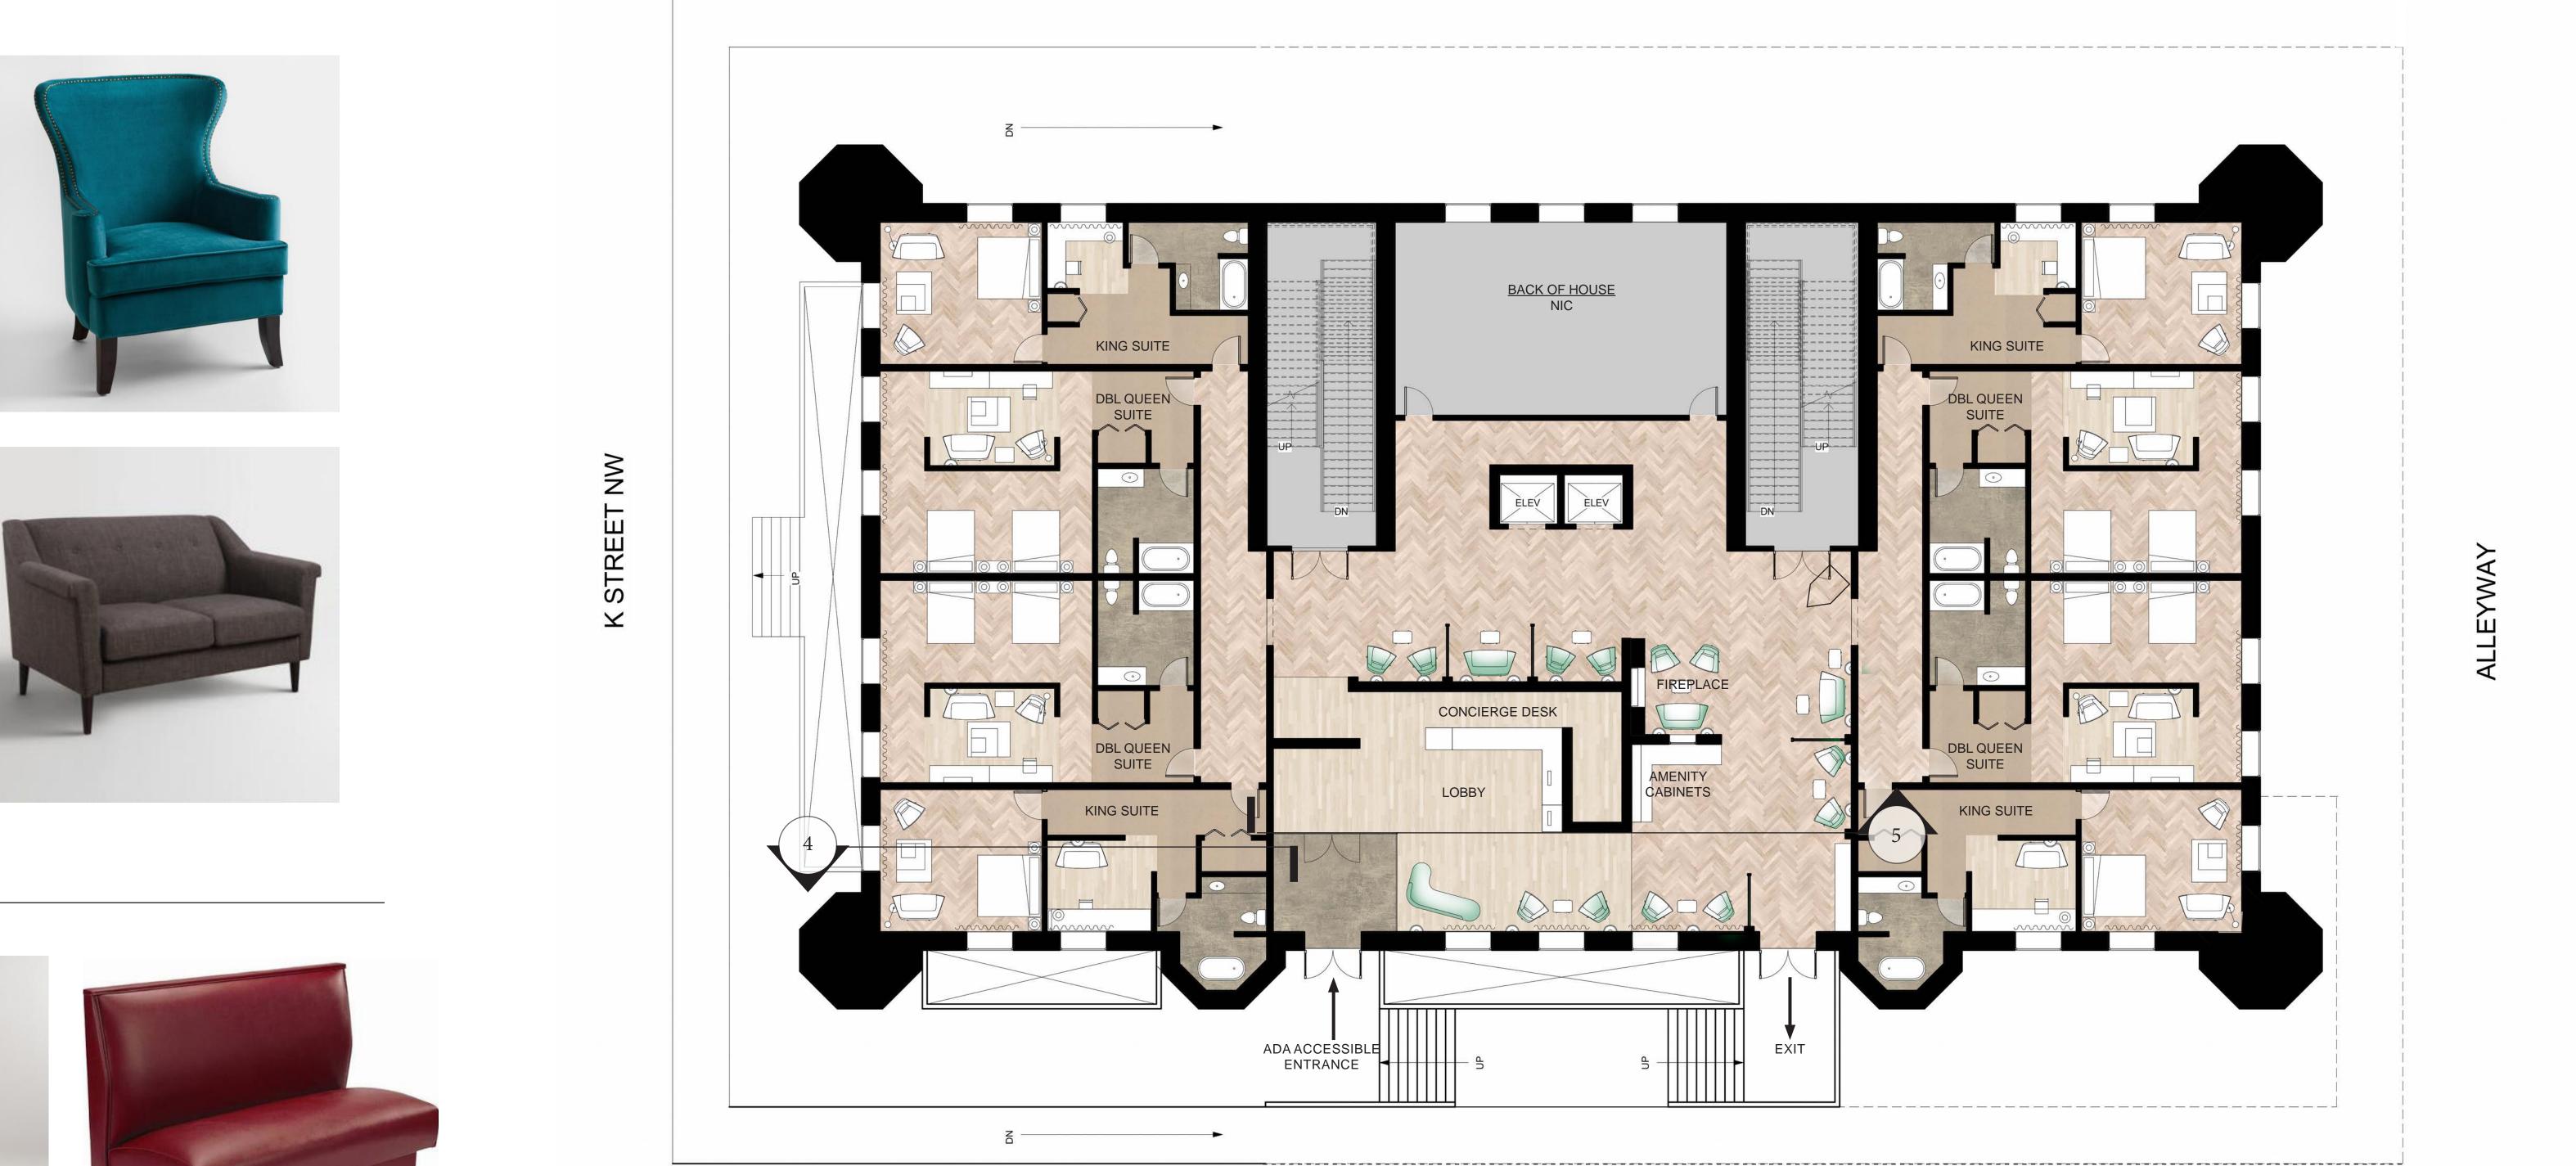


LOBBY LEVEL - FLOOR PLAN

SCALE: 1/8" = 1'-0"

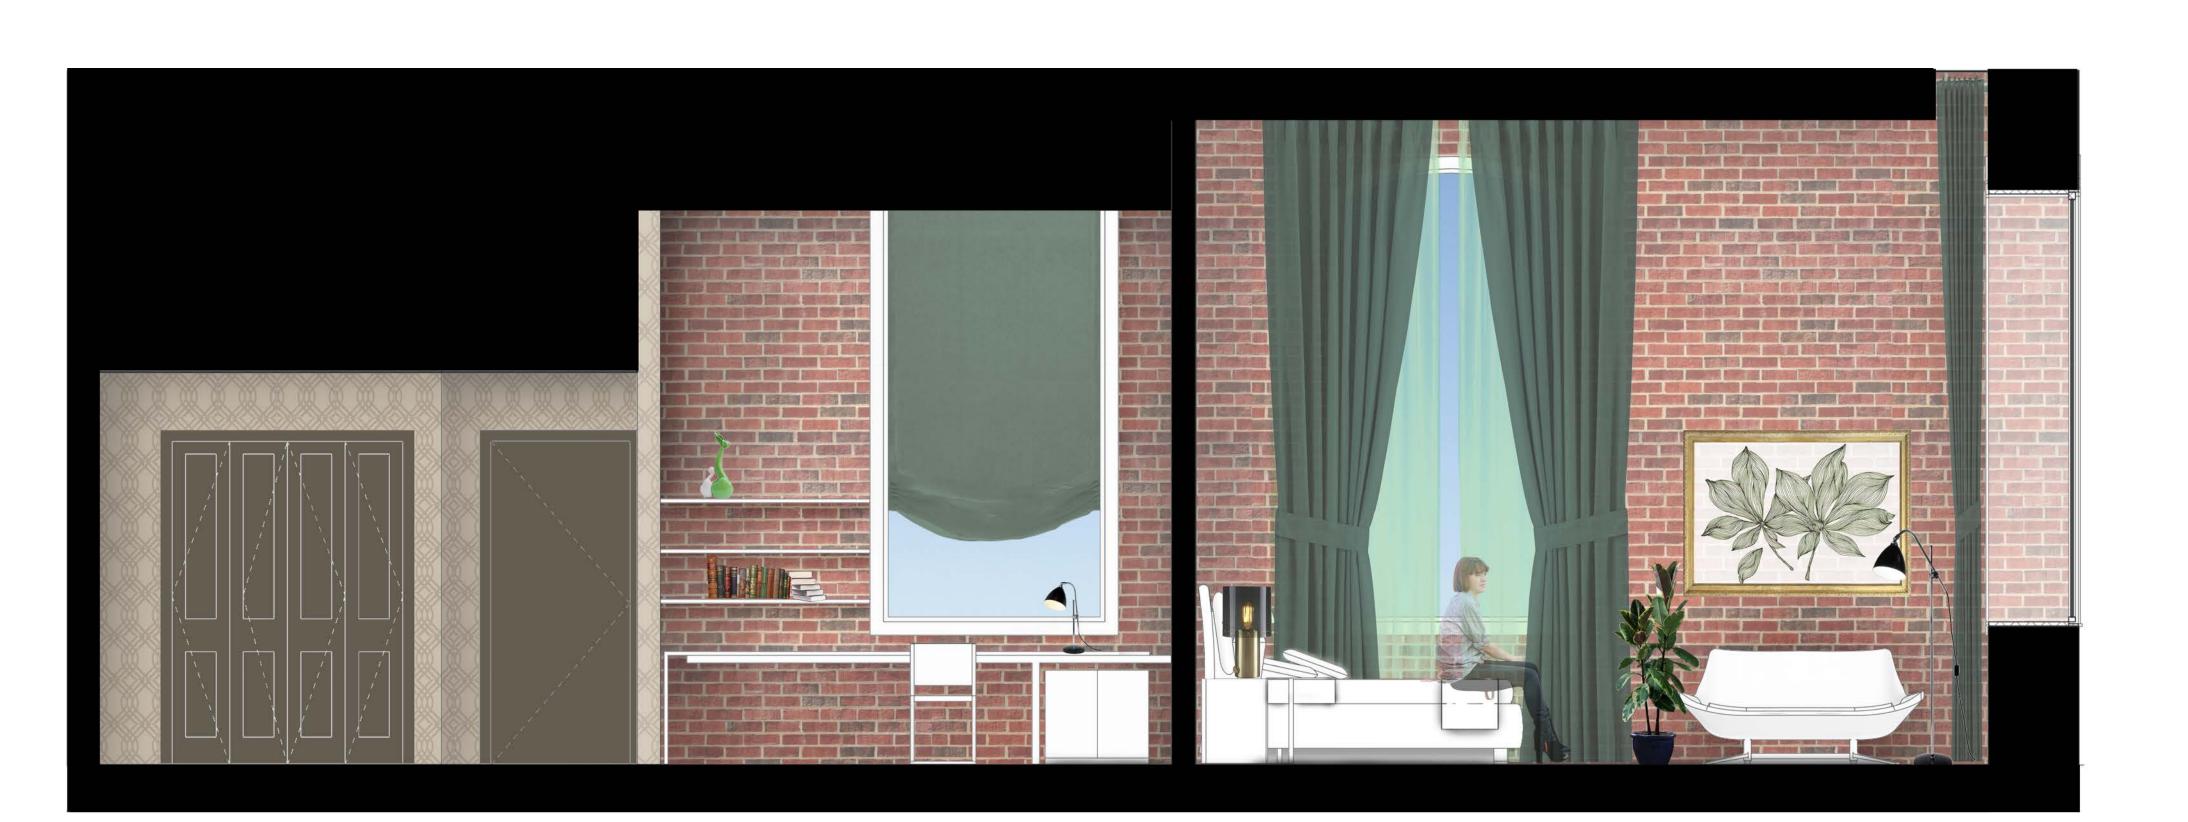

13TH STREET NW

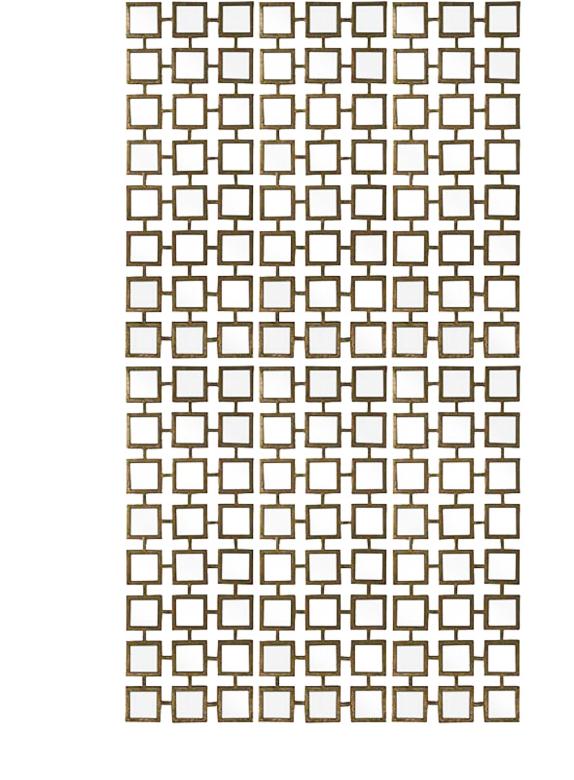

N LOBBY LEVEL - REFLECTED CEILING PLAN

SCALE: 1/8" = 1'-0"



SECTION - CONCIERGE DESK IN LOBBY

SCALE: 1/2" = 1'-0"

